


EXHIBIT A

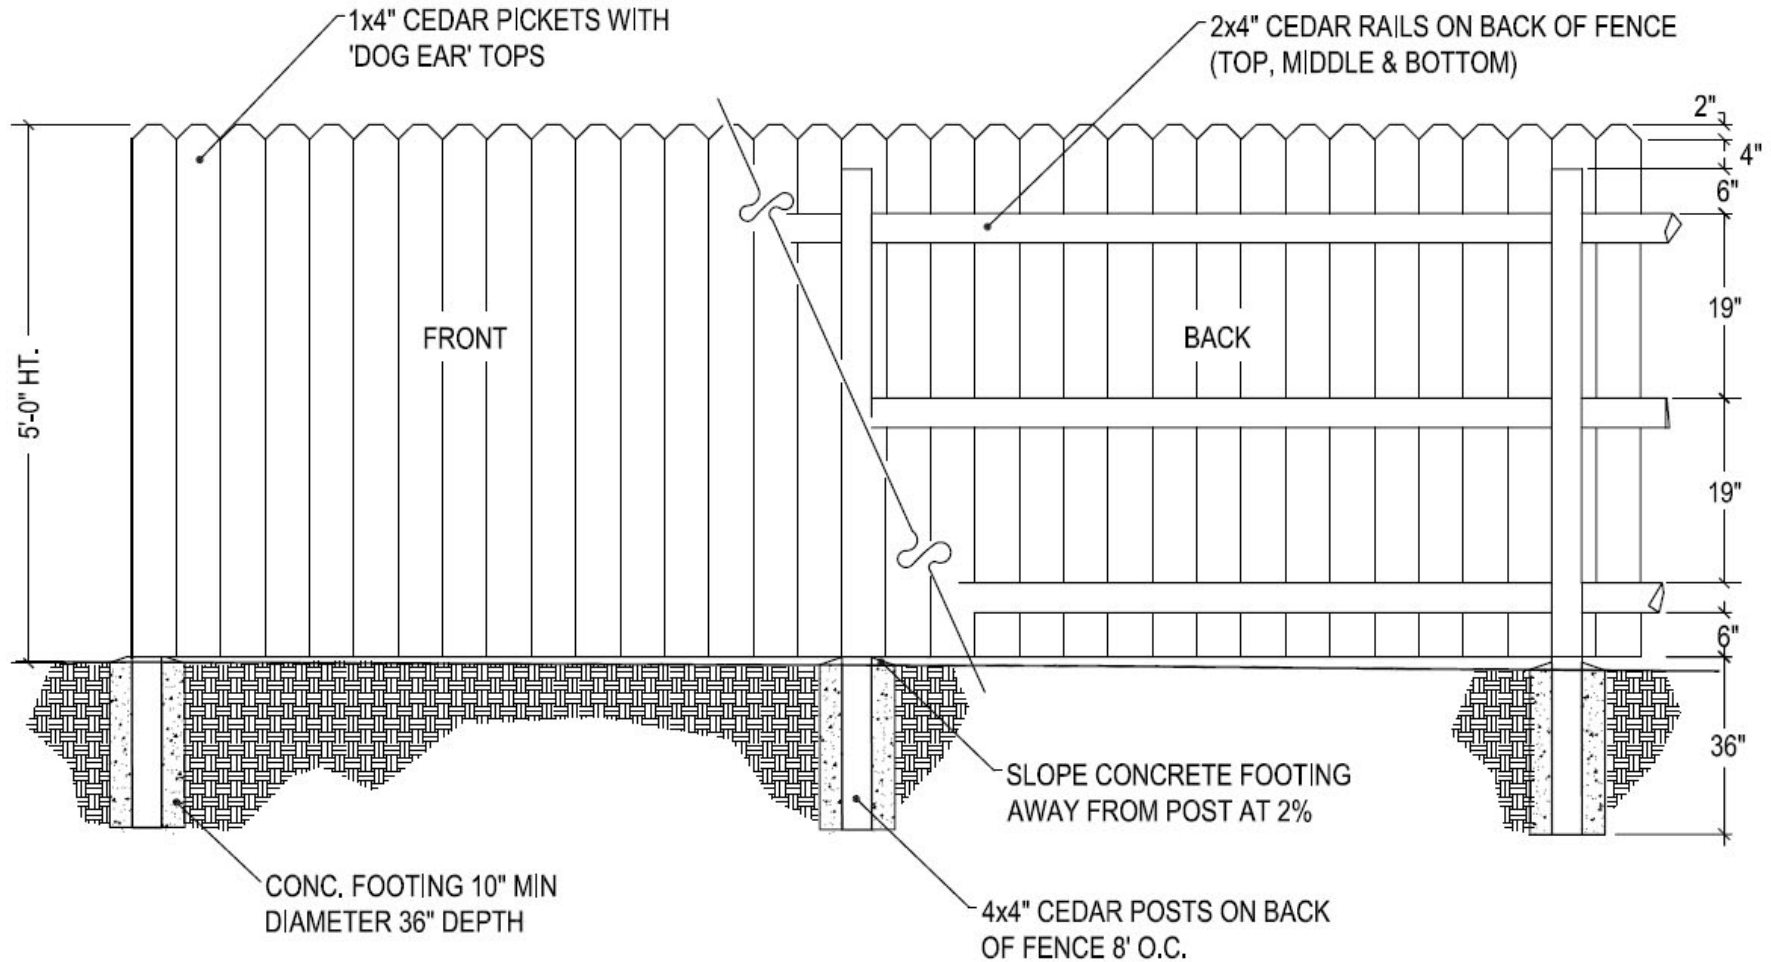

NOTES

1. ALL LUMBER SHALL BE NO. 2 SELECT, ROUGH SAW CEDAR, AND SHALL BE SOLID, STRAIGHT, FREE FROM KNOTS, SPLITS, SHAKES, & DISCOLORATION. ALL CHAMFERED EDGES & ROUTED AREAS SHALL BE UNIFORM AND FREE FROM SAW MARKS.
2. RAILS SHALL BE SCREWED TO POSTS WITH STAINLESS STEEL WOOD SCREW OR APPROVED EQUAL.
3. POSTS SHALL BE SECURELY BRACED IN THEIR FINAL POSITION A MIN. 24 HOURS BEFORE BOARDS ARE NAILED.

STAIN COLOR APPROVED - BEHR'S SEMI-TRANSPARENT NATURAL CEDAR TONE 501

5' DOG-EARED WOOD PRIVACY FENCE